


DO NOT SCALE. ONLY USE FIGURED DIMENSIONS. SHOULD ANY DISCREPANCIES BE FOUND WITH THIS DRAWING, PLEASE INFORM THIS OFFICE. COPYRIGHT OF THIS DRAWING IS OWNED BY JMARCHITECTS.




**1** PBX\_Existing Elevation AA  
1 : 200



**2** PBX\_Existing Elevation BB  
1 : 200

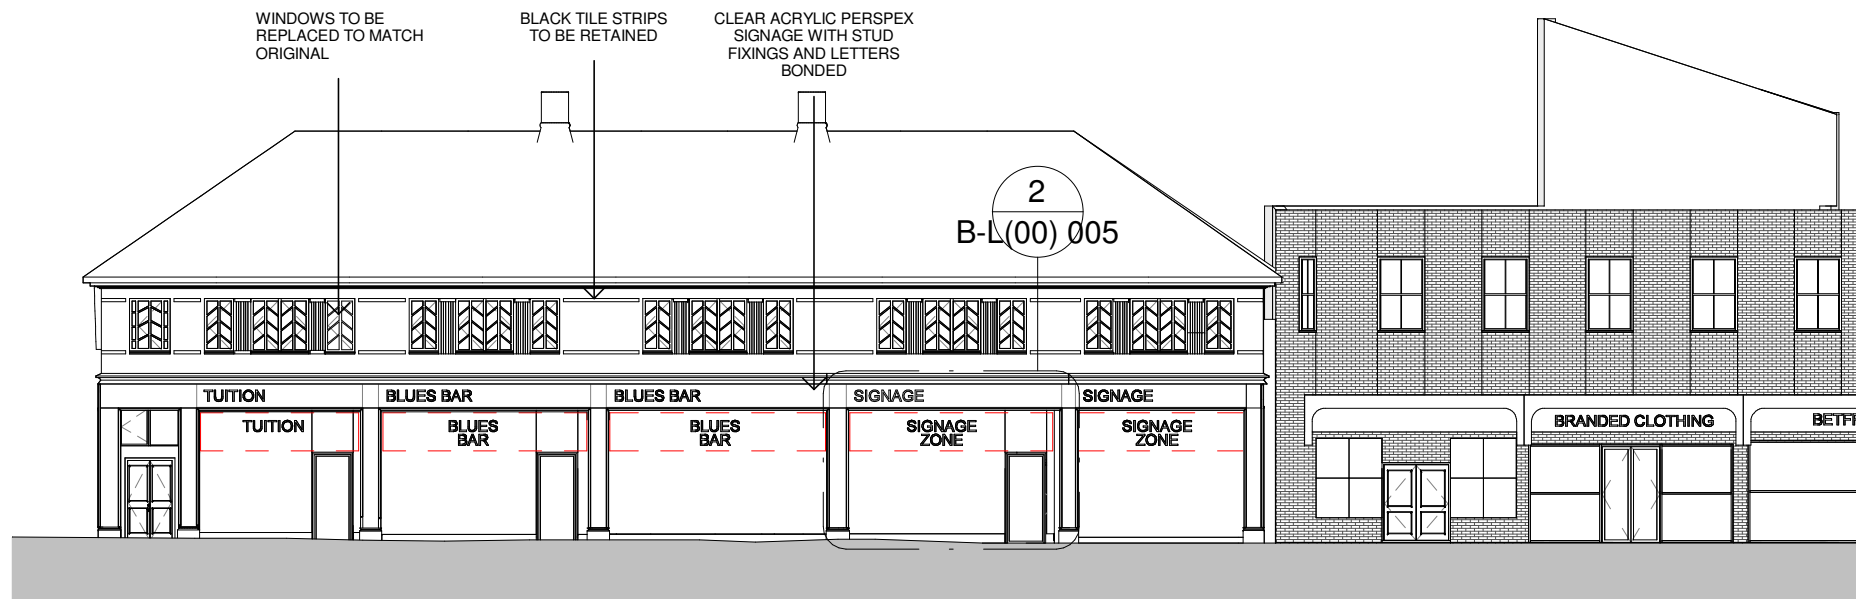

**3** PBX\_Proposed Elevation AA  
1 : 200

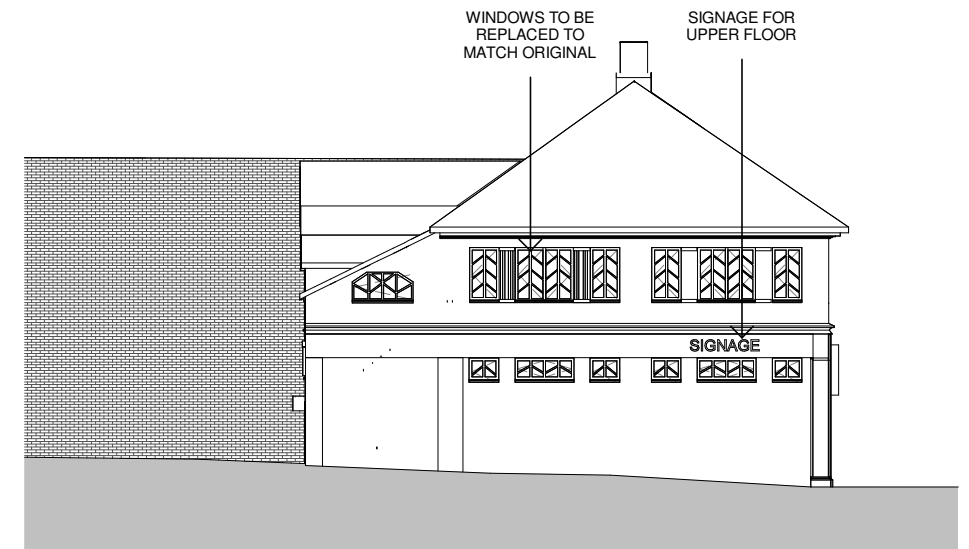

**4** PBX\_Proposed Elevation BB  
1 : 200

REV	DESCRIPTION	DATE	DRN BY	CKD BY
D	Drawings updating for planning issue	18/01/17	MM	AK
C	Drawings updated for planning issue	10/01/16	MM	AK
B	Drawings updated following comments 16/12/16	19/12/16	MM	AK
A	Draft issue to planning consultant for comment	09/12/16	MM	AK

PROJECT  
Crosby Village Centre

TITLE  
PBX-ZZ-Elevations-1of2

CLIENT  
St. Modwen

JOB NO.  
5978

DRAWING NO.  
B-L(00) 010

SCALE  
1 : 200 @A3

STATUS  
Information

REVISION  
D

DRAWN BY  
Designer

CHECKED BY  
Checker

DATE  
11/17/16

jmachitects

3A  
54 Princess Street  
Manchester  
M1 6HS

T: 0161 200 6300  
F: 0161 200 6301  
man@jmachitects.net  
www.jmachitects.net