






**1 PAZ\_Existing Elevation AA**  
1 : 200

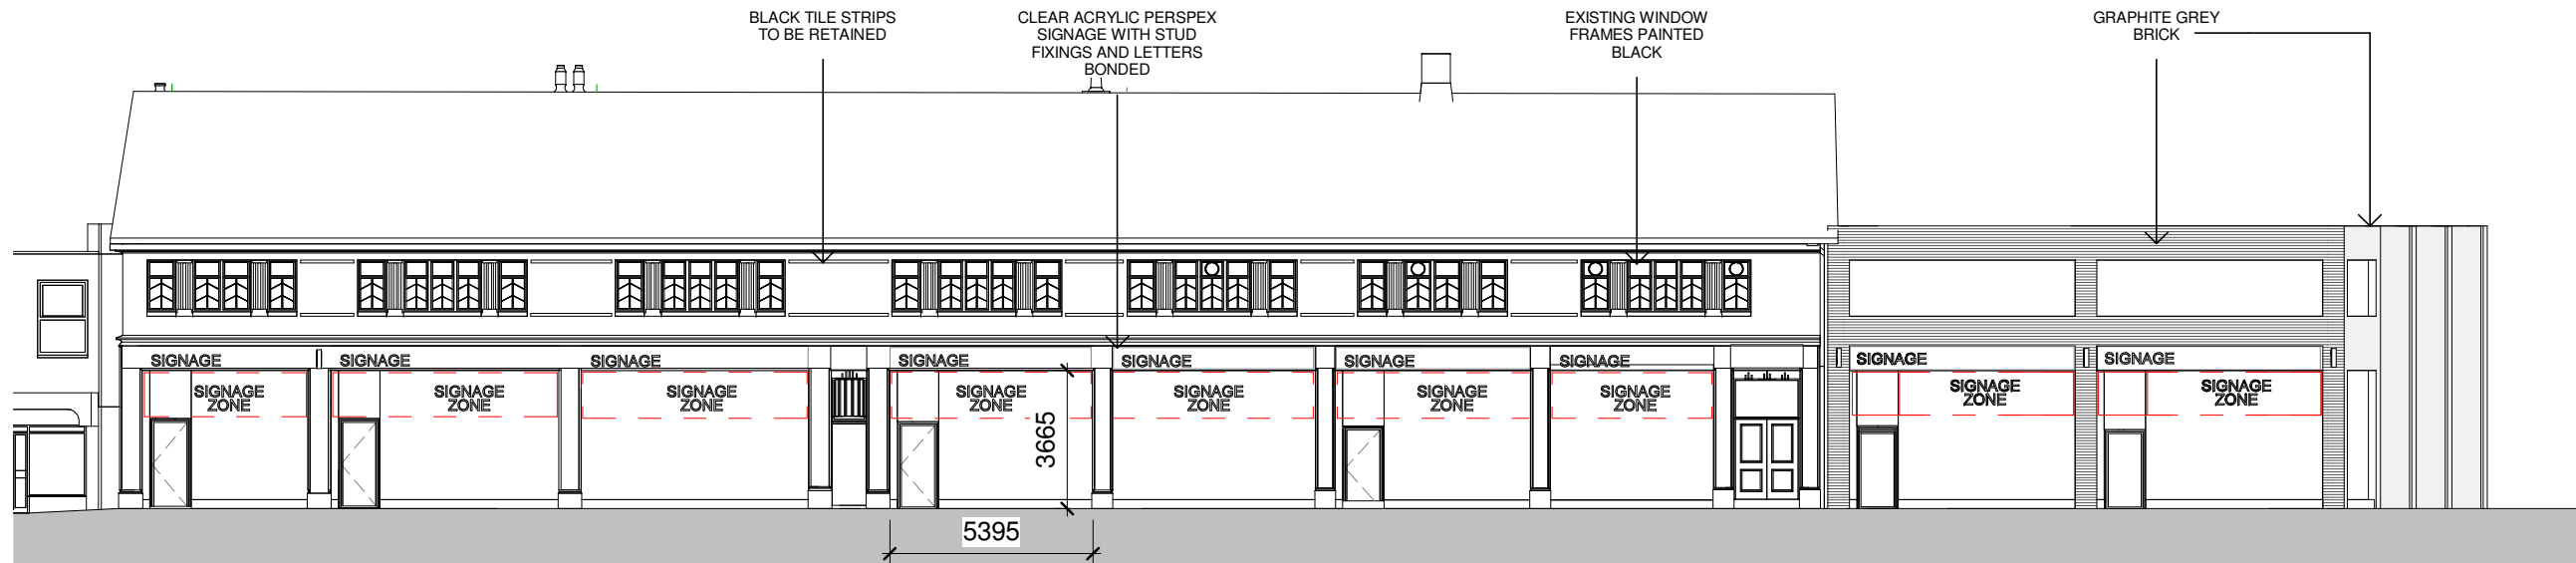

**2 PAZ\_Proposed Elevation AA**  
1 : 200

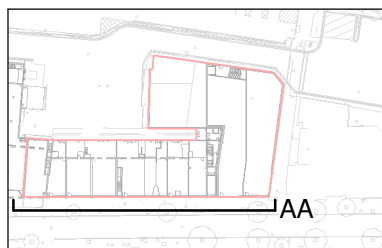

**4 PAI\_AA Detail**  
1 : 100

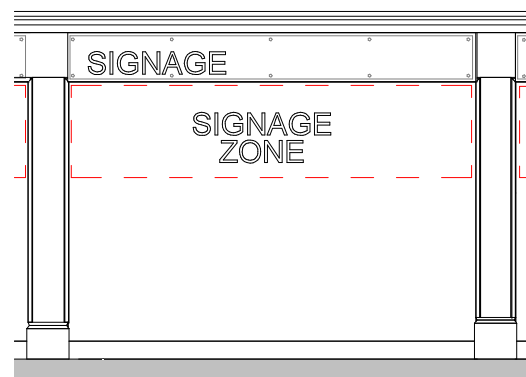

REV.	DESCRIPTION	DATE	DRN BY	CKD BY
G	Best For DIY Updated	05/12/16	MM	AK
F	Best For DIY included on drawing	02/12/16	MM	AK
E	Annotation and graphical amendments made for planning	22/11/16	VVS	M+E
D	Updated for Planning	18/11/16	MM	AK
C	Planning Issue	15/11/16	MM	AK
B	Planning Draft Issue	11/11/16	MM	AK
A	First Draft Issue	04/11/16	MM	AK

PROJECT	Crosby Village Centre
TITLE	Elevation - Shops
CLIENT	St. Modwen

JOB No.	5978	DRAWING No.	A-L(00) 010	REVISION	G
SCALE	As indicated @A3	DRAWN BY	MM	CHECKED BY	AK
STATUS	Information	DATE	02.11.16		